

1836 142 Street
 Surrey, BC V4A 7C3
 Office: (604) 536-1146
 Fax: (604) 676-2536
 www.hldesign.ca

Client Information:
 Sample Residence
 9101 Alphabet Street
 Town, BC



Drawing Title: Planting Plan

Date: March 2006

Scale: 1/8"=1'

Drawn by: LH


Designed by: BH/LH

Drawing #:

L2

Project #:

1506

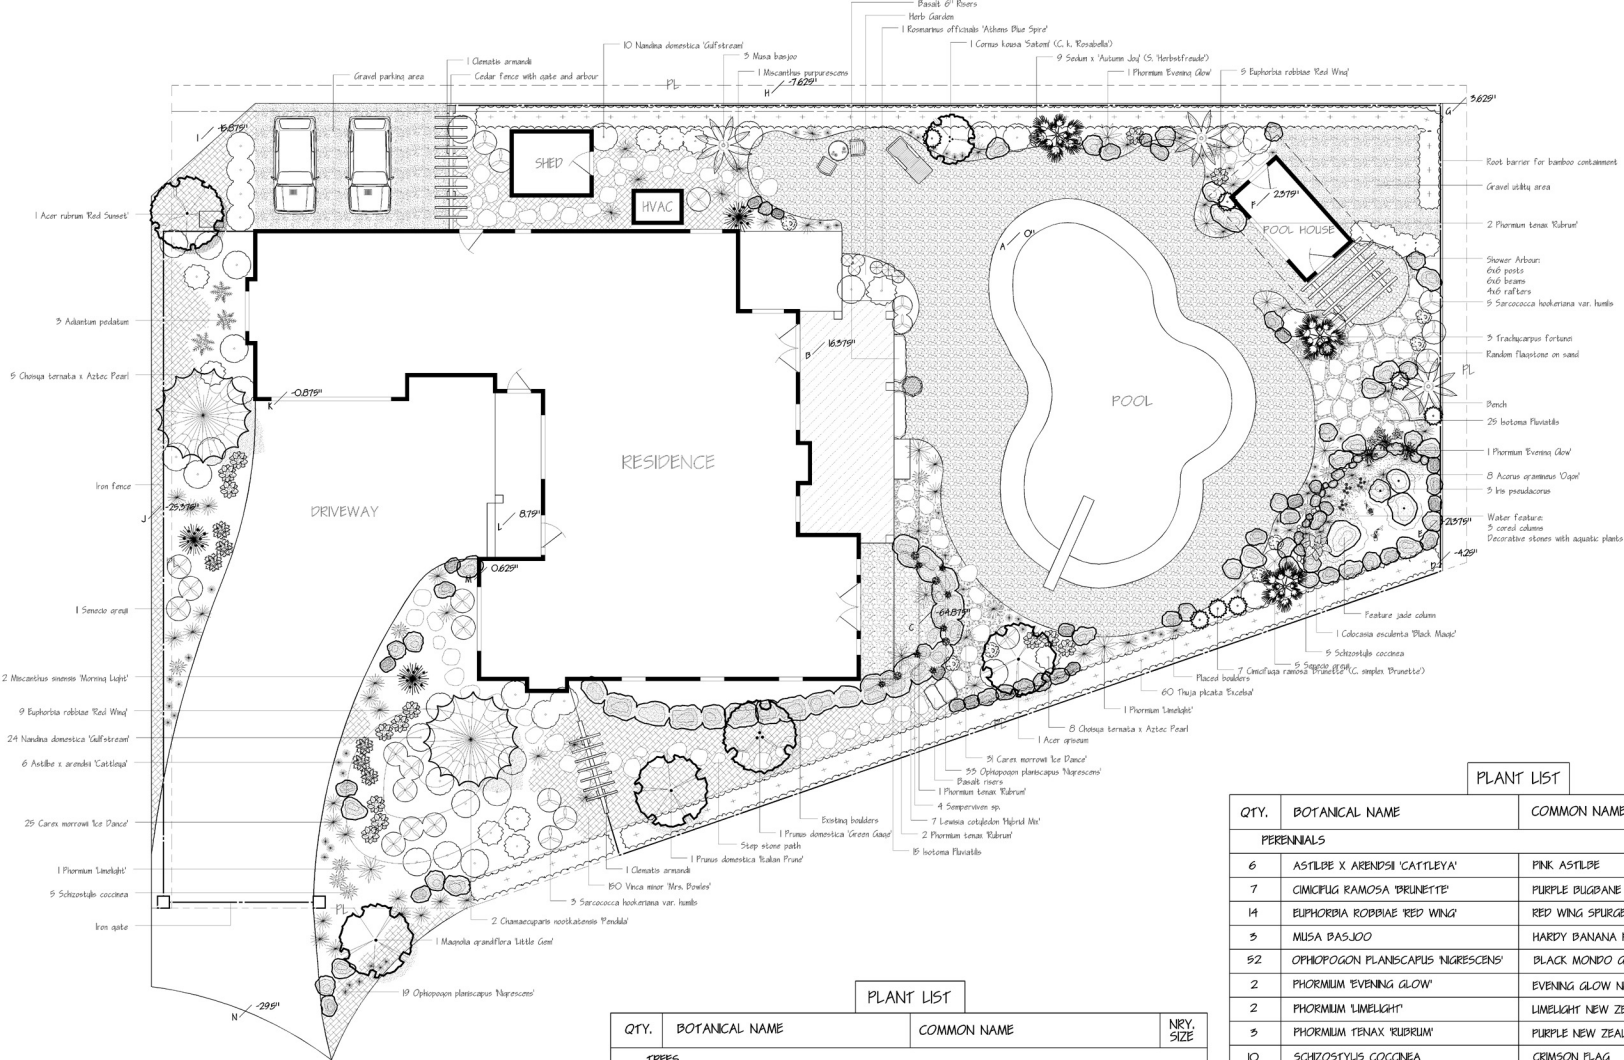

PLANT LIST

QTY.	BOTANICAL NAME	COMMON NAME	NR.Y. SIZE
TREES			
1	ACER GRISEUM	PAPERBARK MAPLE	6cm CAL. B+B
1	ACER RUBRUM 'RED SUNSET'	RED SUNSET MAPLE	8cm CAL. WB
2	CHAMAECYPARIS NOOTKATENSIS 'PENDULA'	WEeping FALSE CYPRESS	9.5' WB
1	CORNUS KOLUSA 'SATOMI'	PINK FLOWERING DOGWOOD	7' B+B
1	MAGNOLIA GRANDIFLORA 'LITTLE GEM'	DWARF MAGNOLIA	#7 STAND.
1	PRUNUS DOMESTICA 'ITALIAN PRUNE'	ITALIAN PRUNE PLUM	
1	PRUNUS DOMESTICA 'GREEN GAGE'	GREEN GAGE PLUM	
60	THUJA PLICATA 'EXCELSA'	EXCELSA WESTERN RED CEDAR	6' B+B
5	TRACHYCARPUS FORTUNEI	WINDMILL PALM	#15
SHRUBS			
9	CHOSYA TERNATA X AZTEC PEARL	AZTEC PEARL MEXICAN ORANGE BLOSSOM	#2
25	NANDINA DOMESTICA 'GULFSTREAM'	HEAVENLY BAMBOO	#15
1	ROSMARINUS OFFICINALIS 'ATHENS BLUE SPIRE'	BLUE SPIRE COMMON ROSEMARY	#1
8	SARCOCOCCA HOOKERIANA VAR. HUMILIS	HIMALAYAN SWEETBOX	#3
16	SENECO GREVIL	SENECO	

PLANT LIST

QTY.	BOTANICAL NAME	COMMON NAME	NR.Y. SIZE
PERENNIALS			
6	ASTILBE X ARENDSEI 'CATTLEYA'	PINK ASTILBE	#2
7	CHIMIFUG RAMOSA 'BRUNETTE'	PURPLE BUGDANE	15 CM
14	EUPHORIA ROBBIAE 'RED WING'	RED WING SPURGE	15 CM
5	MUSA BASILJO	HARDY BANANA PALM	#10
52	OPHIPOGON PLANISCAPUS 'NGRESCENS'	BLACK MONDO GRASS	10 CM
2	PHORMIUM 'EVENING GLOW'	EVENING GLOW NEW ZEALAND FLAX	#5
2	PHORMIUM 'LIMELIGHT'	LIMELIGHT NEW ZEALAND FLAX	#1
5	PHORMIUM TENAX 'RUBRUM'	PURPLE NEW ZEALAND FLAX	#5
10	SCHIZOSYLIUS COCCINEA	CRIMSON FLAG	#2
9	SEDUM X 'ALUTUM JOY'	HERBSTPRELUD SEDUM	#1
PERNS			
5	ADIANTUM PEDATULUM	MAIDENHAR FERN	#2
GRASSES			
56	CAREX MOROWII 'ICE DANCE'	VAREGATED SEDGE	#1
1	MISCANTHUS PURPURESCENS	FLAME GRASS	#2
2	MISCANTHUS SINENSIS 'MORNING LIGHT'	MORNING LIGHT MISCANTHUS	#2
GROUND COVERS/VINES			
2	CLEMATE ARMANDI	EVERGREEN CLEMATE	#1
50	ISOTOMA FLUVIATILIS	BLUE STAR CREEPER	10 CM
150	VINCA MINOR 'MRS. BOWLES'	MRS. BOWLES PERIWINKLE	10 CM
AQUATICS			
8	ACORUS GRAMINELIUS 'OGON'	GOLDEN VAREGATED SWEETFLAG	#1
1	COLOCASIA ESCULENTA 'BLACK MAGIC'	PURPLE ELEPHANT EARS	
5	IRIS PSEUDOCORUS	YELLOW FLAG IRIS	15 CM

GENERAL NOTES AND CONDITIONS

The contractor shall check and verify data noted herein with the conditions on site and report any discrepancies to the designer before proceeding.
 All drawings and specifications as instruments of design shall remain the property of Hunter Landscape Design Ltd. with the exception of contract sets, which shall belong to each party of the contract signed between the client and Hunter Landscape Design Ltd. Drawings and specifications may not be copied, altered or issued to third parties, for use other than originally intended, without prior written authorization from Hunter Landscape Design Ltd.