

1836 142 Street
Surrey, BC V4A 7C3

Office: (604) 536-1146
Fax: (604) 676-2536

www.hldesign.ca

Client Information:

Sample Residence
5678 Bob Avenue
City, BC



Drawing Title: Planting Plan

Date: October 2005

Scale: 1/4"=1'

Drawn by: Bruce Hunter

Designed by: Bruce Hunter

Drawing #:



LI

Project #:

1493

PLANT LIST

SYMB.	QTY	BOTANICAL NAME	COMMON NAME	SIZE	SYMB.	QTY	BOTANICAL NAME	COMMON NAME	SIZE
TREES/SHRUBS					GROUND COVERS/VINES				
(C)	1	Acer palmatum 'Sangu Kaku'	Coral bark maple	#5	(C)	2	Clematis armandii	Evergreen clematis	#2
(CE)	5	Ceanothus thyrsiflorus/Victoria	California lilac	#5	(X)	10	Isotoma fluviatilis	Blue star creeper	10 cm
(CI)	10	Choisya ternata 'Aztec Pearl'	Mexican mock orange	#5	WATER PLANTS				
(C)	1	Cornus kousa 'Satomi'	Pink satomi dogwood	B+B 15 M	(*)	5	Acorus gramineus 'Variegatus'	Variegated sweet flag	#1
(N)	9	Nandina domestica 'Gulfstream'	Heavenly bamboo	#5	(*)	3	Iris pseudacorus	Yellow aquatic iris	#1
(C)	9	Thuja occidentalis 'Smaragd'	Emerald cedar	B+B 15 M	GRASSES				
PERENNIALS					(*)	15	Carex morrowii 'Silver Tassel'	Silver tassel sedge	#1
(CA)	2	Caryopteris x clandonensis	Blue beard	#1	(*)	4	Hakonechloa macra 'Aureola'	Golden hakone grass	#1
(C)	2	Cimicifuga simplex 'Brunette'	Purple bugbane	#1	(*)	15	Ophiopogon planiscapus 'Nigrescens'	Black mondo grass	10 cm
(C)	5	Hemerocallis sp.	Yellow/orange daylily	#1	(*)	3	Pennisetum alopecuroides 'Hameln'	Dwarf fountain grass	#1
(C)	6	Lavandula angustifolia	English lavender	#1					

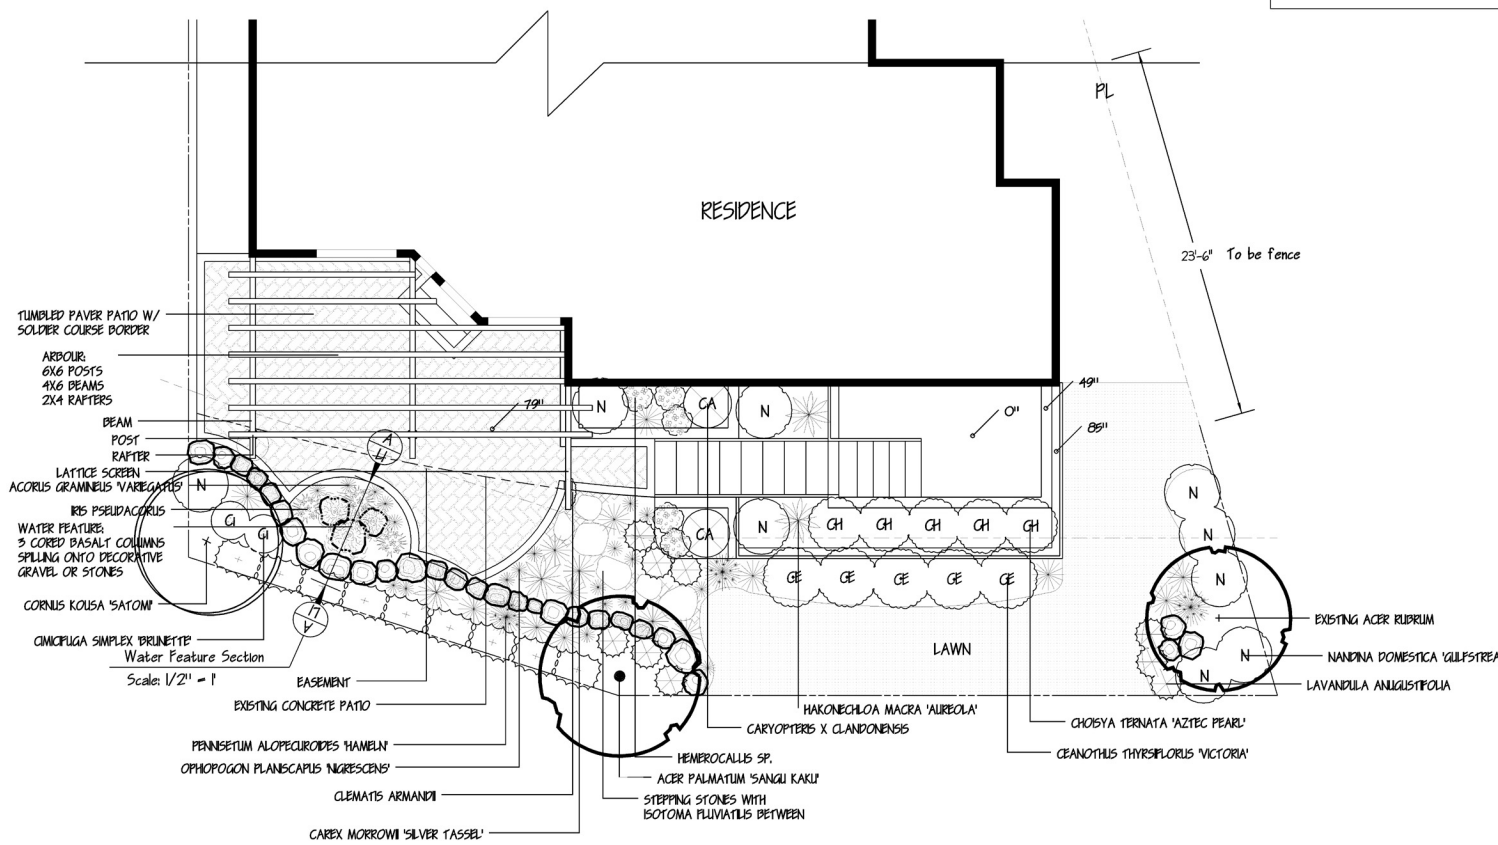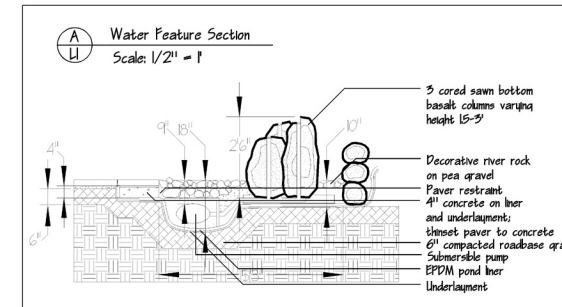

GENERAL NOTES AND CONDITIONS

The contractor shall check and verify data noted herein with the conditions on site and report any discrepancies to the designer before proceeding.

All drawings and specifications as instruments of design shall remain the property of Hunter Landscape Design Ltd. with the exception of contract sets, which shall belong to each party of the contract signed between the client and Hunter Landscape Design Ltd. Drawings and specifications may not be copied, altered or issued to third parties, for use other than originally intended, without prior written authorization from Hunter Landscape Design Ltd.