

1836 142 Street  
Surrey, BC V4A 7C3  
Office: (604) 536-1146  
Fax: (604) 676-2536  
www.hldesign.ca

Client Information:  
Sample Residence  
1234 Apple Drive  
Townsville, BC



Drawing Title: Landscape Plan

Date: July 2005

Scale: 1/8"=1'

Drawn by: Bruce Hunter

Designed by: Bruce Hunter

Drawing #:



11

Project #:

1488

PLANT LIST					PLANT LIST				
SYMBOL	QTY	BOTANICAL NAME	COMMON NAME	NEY SIZE	SYMBOL	QTY	BOTANICAL NAME	COMMON NAME	NEY SIZE
<b>TREES/SHRUBS</b>					<b>GROUND COVERS</b>				
⊙	4	ABELIA X GRANDIFLORA EDWARD GOUCHER	EDWARD GOUCHER ABELIA	#5	⊙	50	ISOTOMA FLUVIATILIS	BLUE STAR CREEPER	10 CM
⊙	1	ACER PALMATUM ATROPURPUREUM 'DESSECTUM'	JAPANESE CUTLEAF MAPLE	175MM	⊙	200	VINCA MINOR 'MRS. POWLES'	PERIWINKLE	10 CM
⊙	6	BERBERIS THUNBERGII 'ROYAL PURGANDY'	PURPLE BARBERY	#5	⊙	50	THYMUS PSEUDOLANIGNOSUS	WHOLLY THYME	10 CM
⊙	9	CORNUS ALBA 'ELEGANTISSIMA'	SILVER VAREGATED DOGWOOD	#5	<b>WATER PLANTS</b>				
⊙	2	CORNUS FLORIDA 'TUBERA'	PINK DOGWOOD	15M	⊙	7	ACORUS CALAMUS 'VAREGATUS'	VAREGATED SWEET FLAG	#1
⊙	1	CORNUS KOUSA CHINENSIS	WHITE FLOWERING CHINESE DOGWOOD	P49 175M	⊙	3	CALTHA PALUSTRIS	MARSH MARIGOLD	#1
<b>PERENNIALS/PERNS</b>									
⊙	19	CORYDALIS ELATA	BLUE CORYDALIS	#1					
⊙	1	EUPHORBIA ROBINEA 'RED WING'	RED WING SPURGE	#1					
⊙	5	HOSTA 'BLUE ANGEL'	BLUE ANGEL HOSTA	#1					
⊙	2	HOSTA 'ELIZABETH'	ELIZABETH HOSTA	#1					
⊙	12	HOSTA 'JADE SCYPHE'	BRIGHT GREEN HOSTA	#1					
⊙	50	IBERIS SEMPERVIRENS	EVERGREEN CANDYLIPT	#5					
⊙	15	POLYSTICHUM SETPERUM	ALASKAN FERN	#1					
<b>GRASSES/SEDGES</b>									
⊙	40	CAREX MORROWII 'SILK TASSEL'	VAREGATED EVERGREEN SEDGE	#1					
⊙	5	HAKONECHLOA MACRA 'AUREOLA'	GOLDEN VAREGATED HAKONE GRASS	#5					
⊙	21	HELICTOTRICHON SEMPERVIRENS	BLUE OAT GRASS	#5					
⊙	24	PENNISETUM ALOPECUROIDES 'HAMBLEN'	DWARF FOUNTAIN GRASS	#1					

NOTE: PLANT LIST DOES NOT INCLUDE EAST BED BY DRIVEWAY.

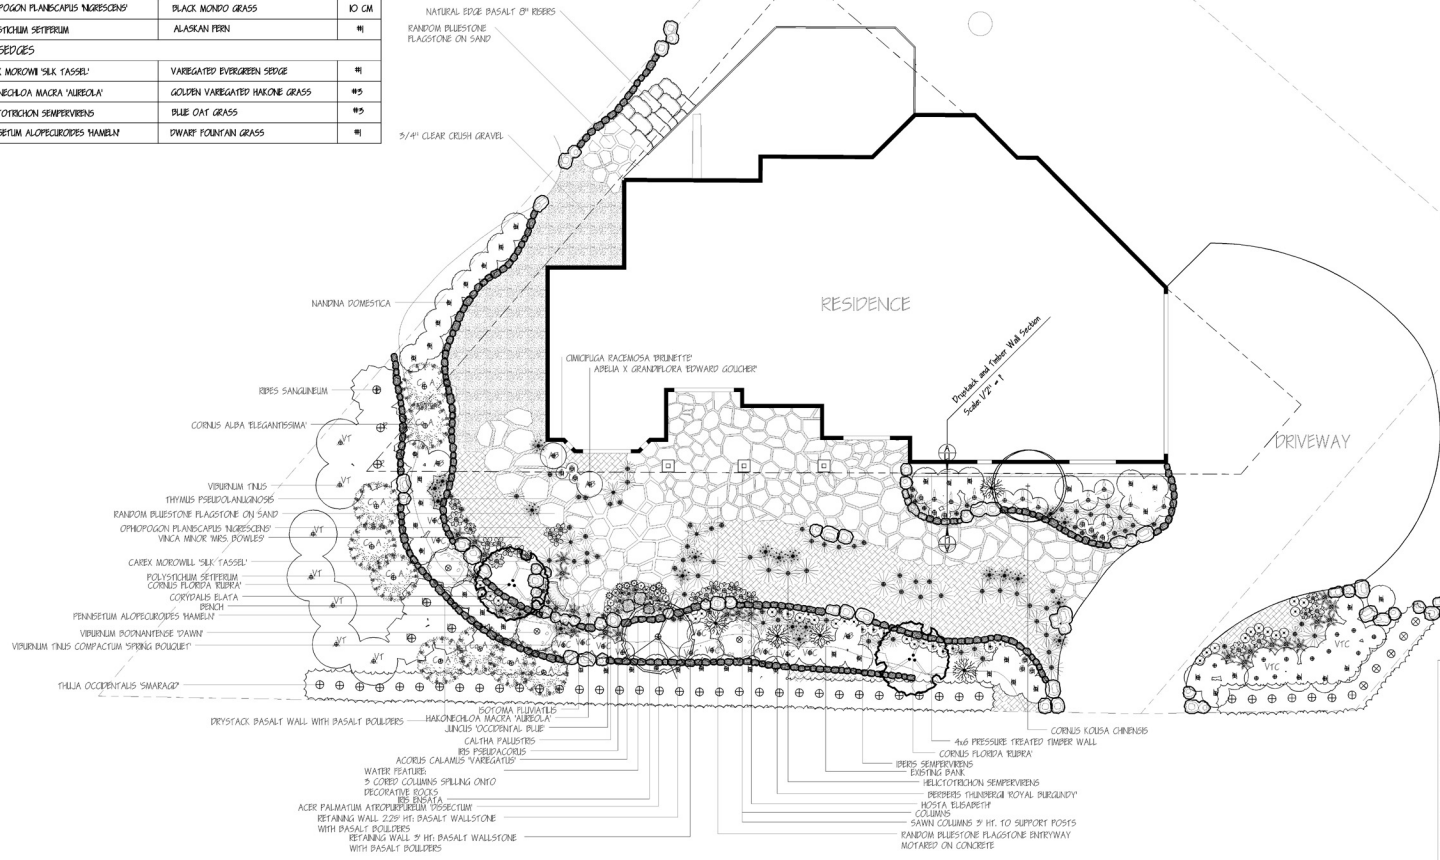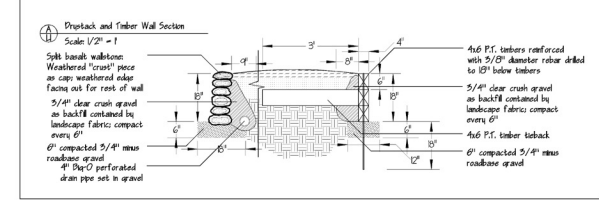

**GENERAL NOTES AND CONDITIONS**

The contractor shall check and verify data noted herein with the conditions on site and report any discrepancies to the designer before proceeding.

All drawings and specifications as instruments of design shall remain the property of Hunter Landscape Design Ltd. which shall belong to each party of the contract signed between the client and Hunter Landscape Design Ltd. Drawings and specifications may not be copied, altered or issued to third parties, for use other than originally intended, without prior written authorization from Hunter Landscape Design Ltd.